


SECOND FLOOR PLAN 1/4" = 1'-0"

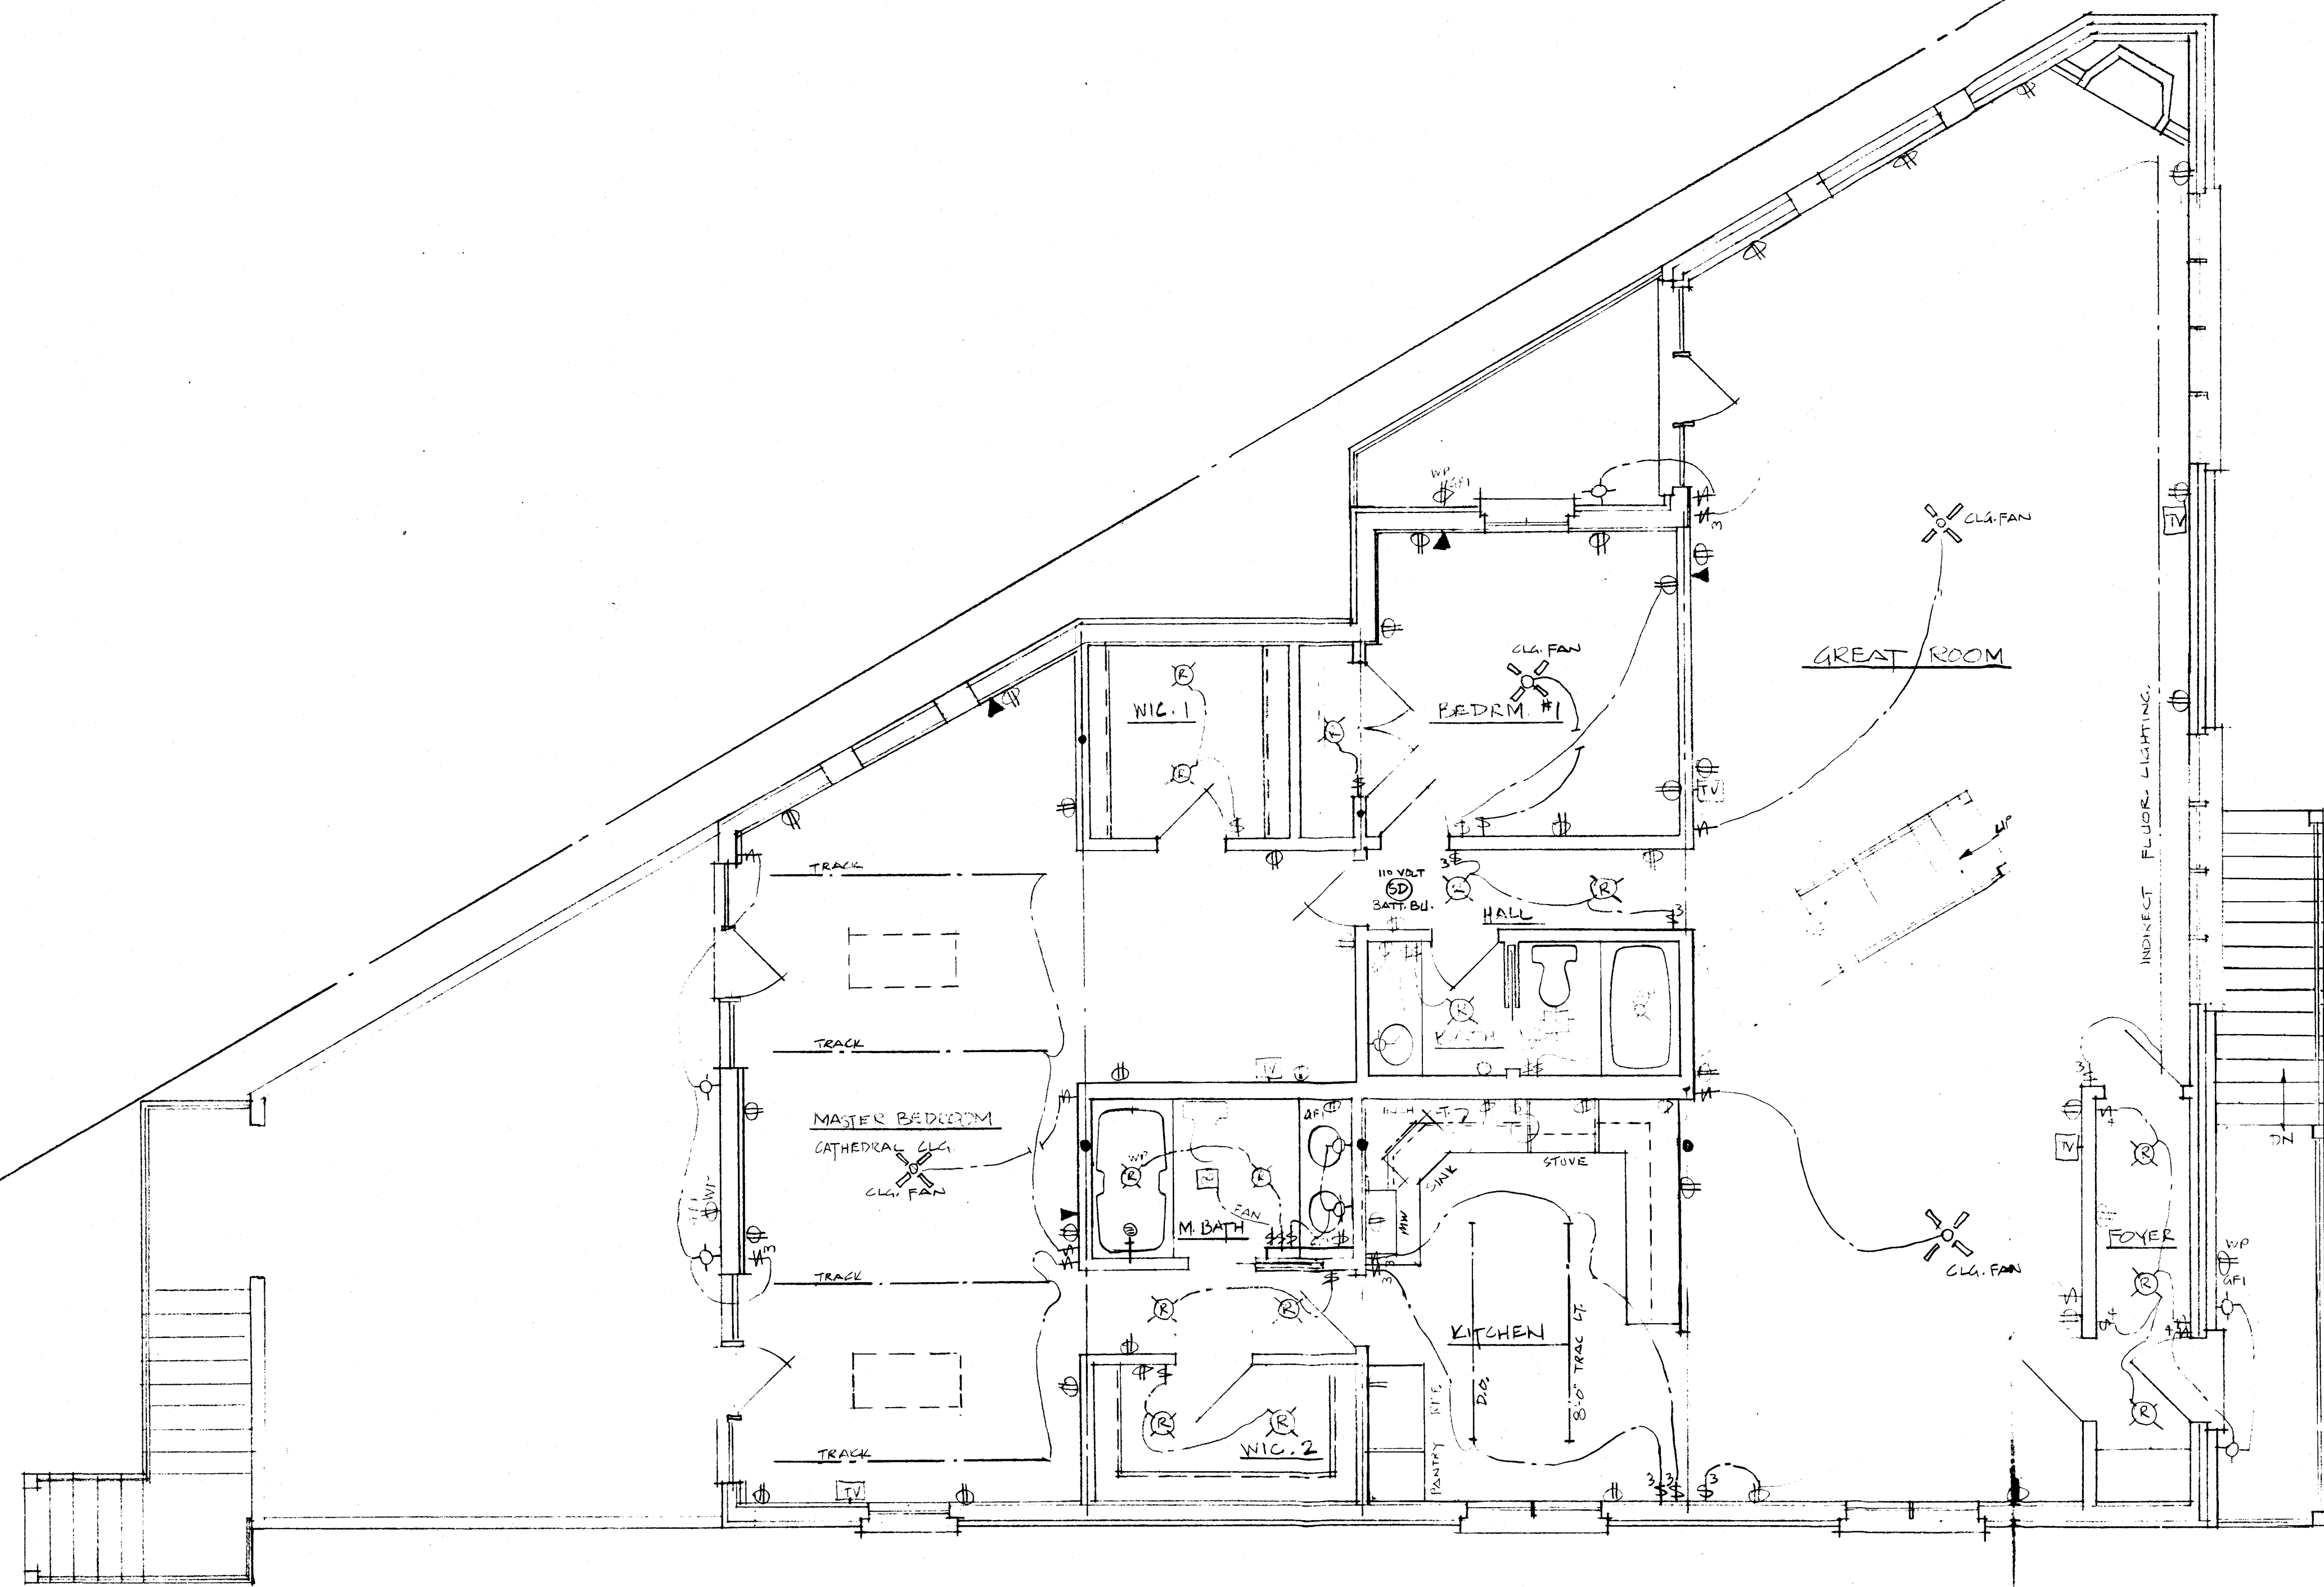


ELECTRICAL PLAN - SECOND FLOOR 1/4" = 1'-0"

© 1993
 Swanson & Assoc. Inc.
 Barrington, IL
 All rights reserved, no part
 of these documents may be
 reproduced by any means
 without written permission.

Proposed Addition and Remodeling For:
Mr. & Mrs. Jeffrey Maras
 389 Center St.
 Grayslake, IL 60030


Swanson and Associates, Inc.
 ARCHITECTS
 25116 N. Cayuga Trail
 Lake Barrington, IL 60010
 708 - 382 - 0117
 fax: 304-8650

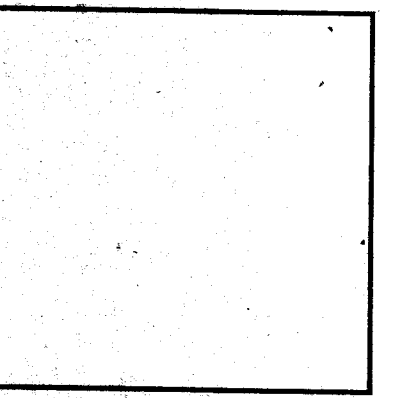

DATE	DESCR.
9/8/93	Review
11-2-93	Const

sheet 3
 of 8
 Maras
 Addition and
 Remodeling

© 1993
 Swanson & Associates, Inc.
 Barrington, IL
 All rights reserved. No part
 of these documents may be
 reproduced by any means
 without written permission.

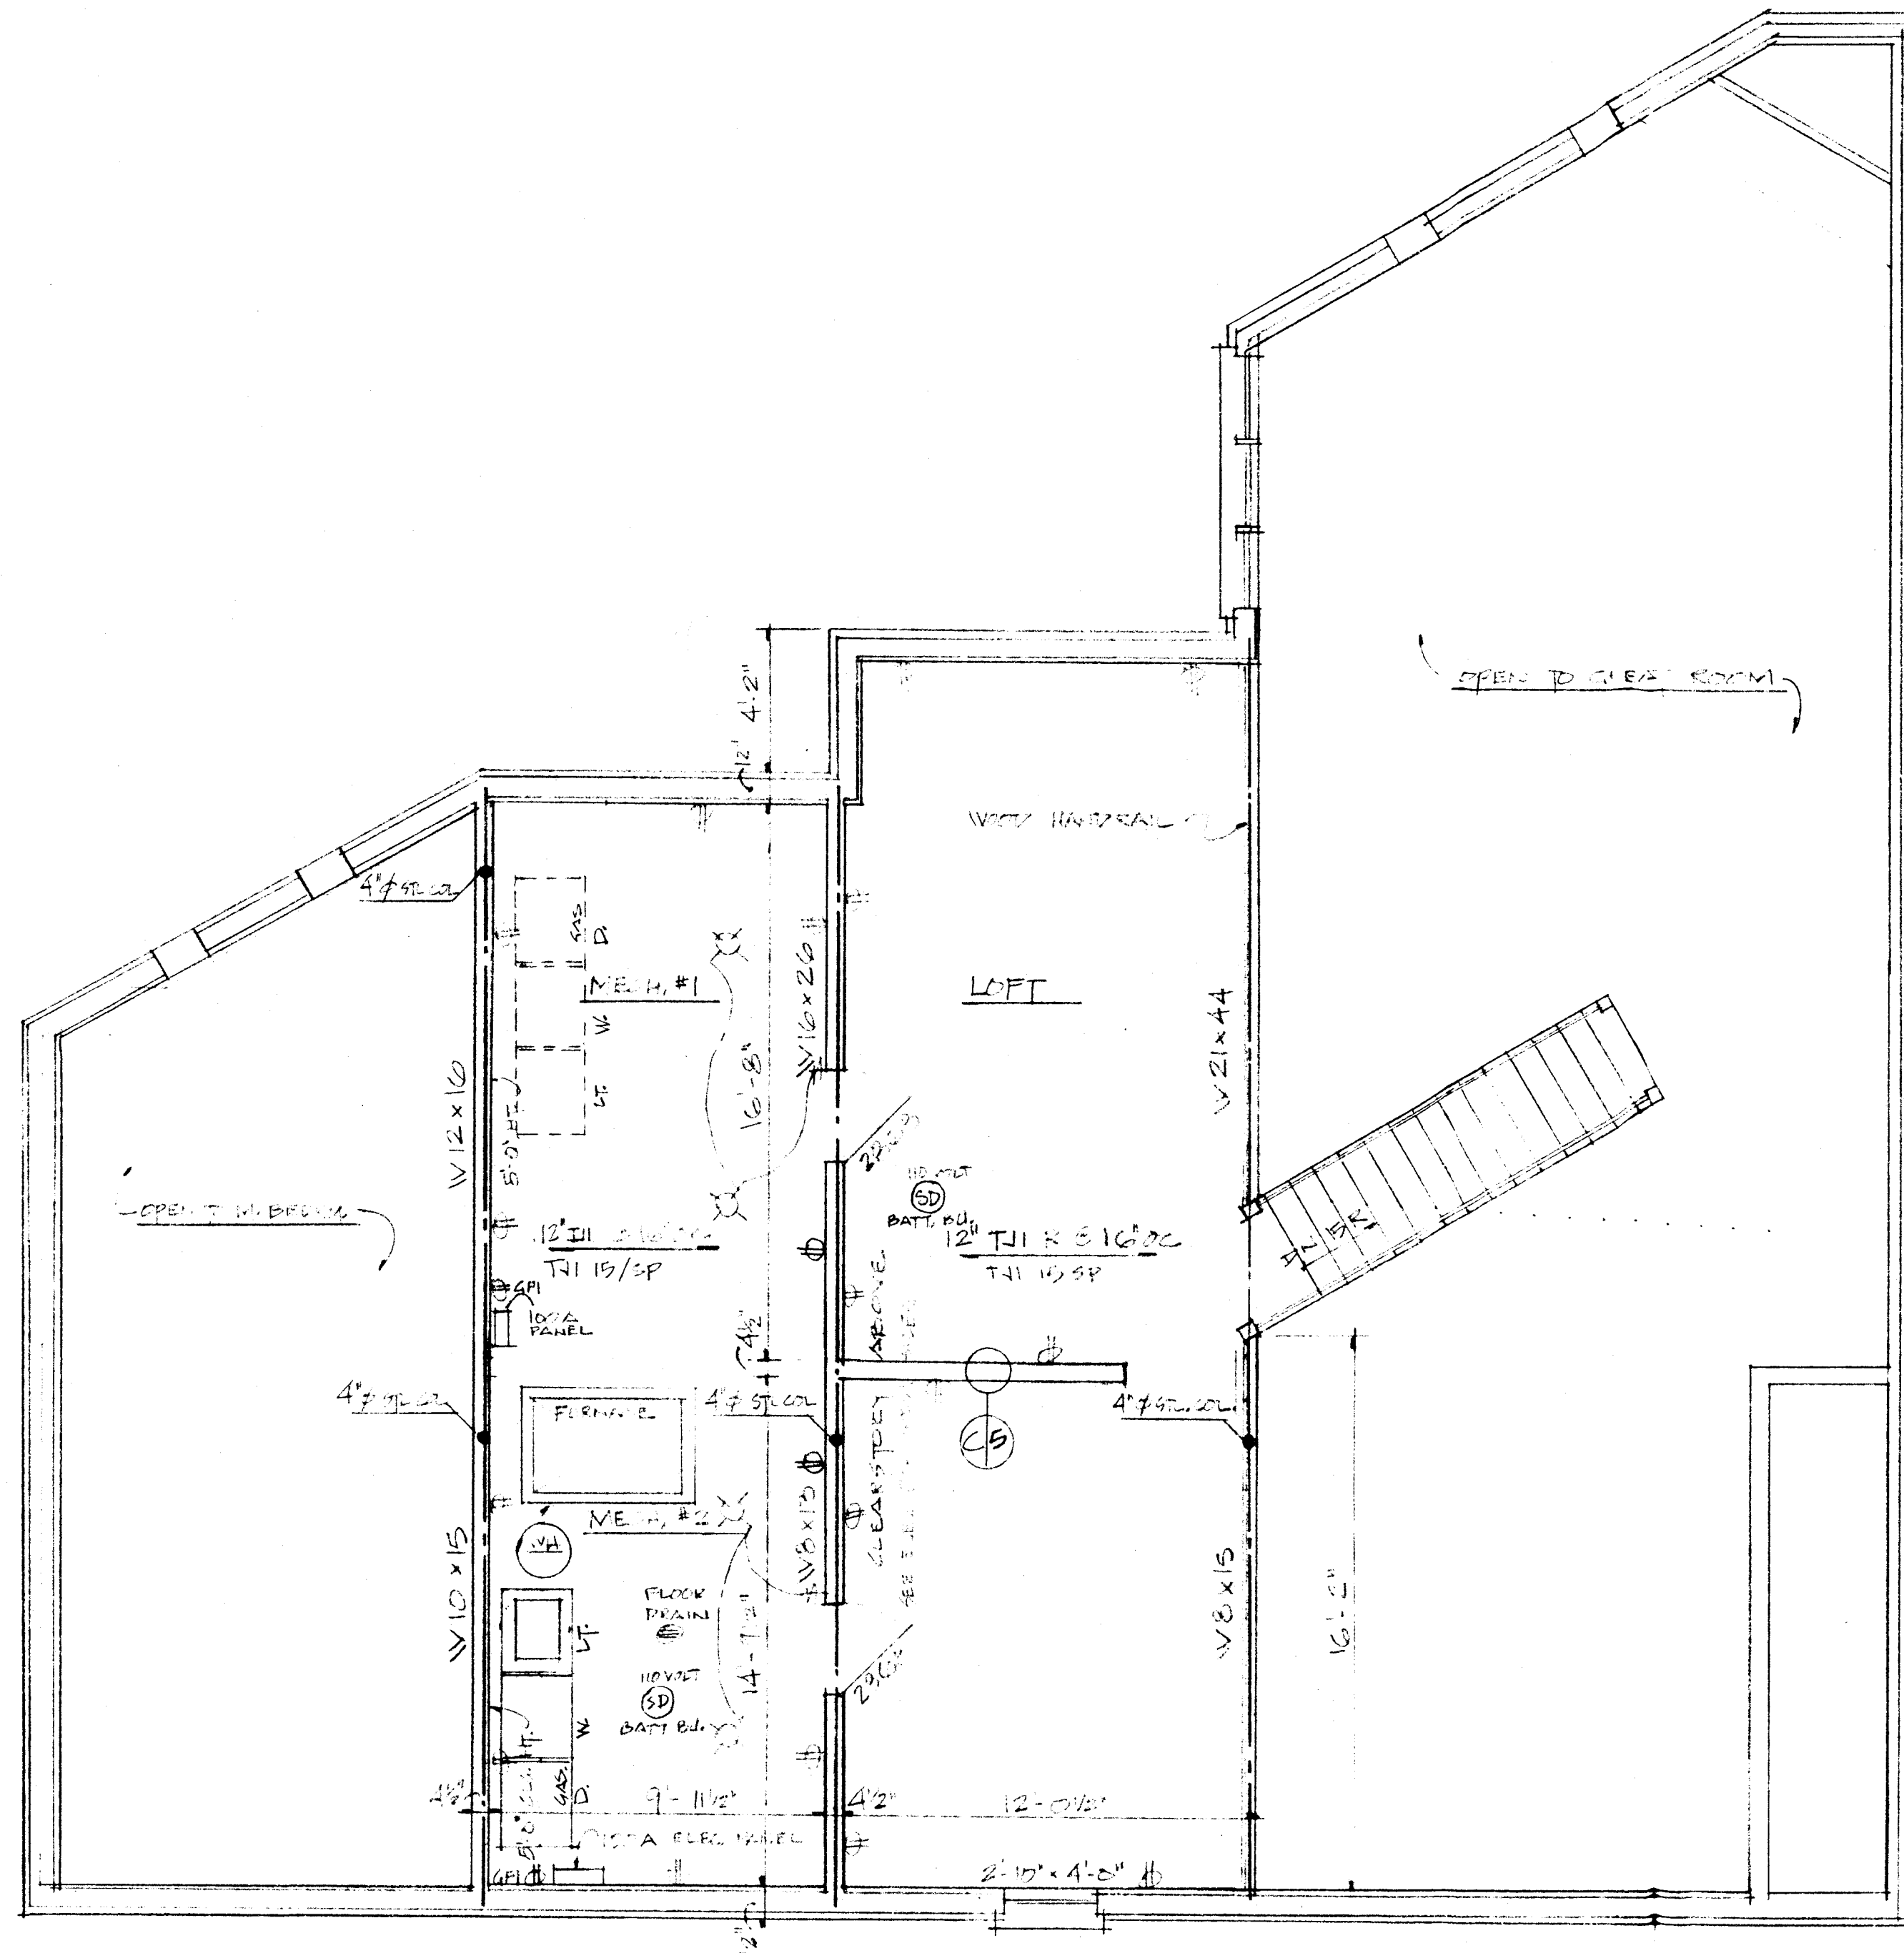

THIRD FLOOR PLAN

1/4" = 1'-0"

Swanson and Associates, Inc.
 ARCHITECTS
 23116 N. Clayuga Trail
 Lake Barrington, IL 60010
 708-382-0117
 fax: 304-8650

DATE	DESCR.
9-8-93	REVIEW
11-2-93	CONSP.

sheet 4
 of 8
 Major
 Addition and
 Remodeling